

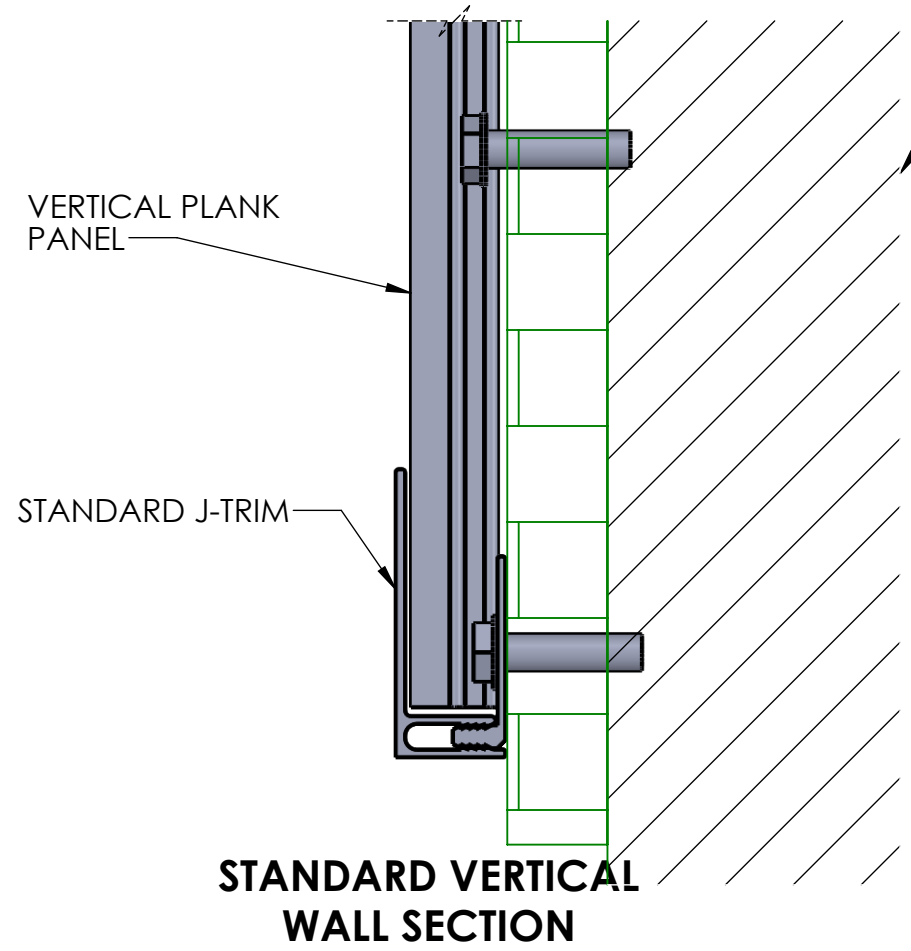


VERTICAL PLANK EXTRUDED PANEL SYSTEM

SECTION DETAILS

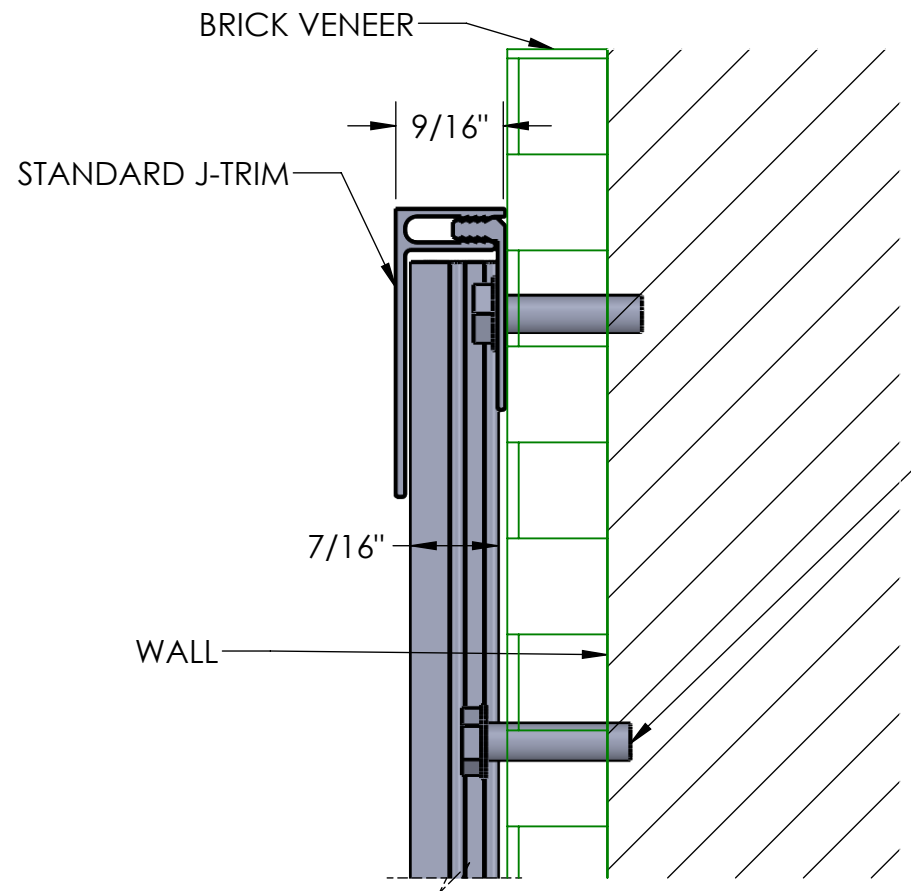

#10 X 1" SELF DRILLING WOOD SCREWS W/ WASHERS
AT TOP & BOTTOM OF PANELS & APPROX EVERY 30", QTY. 5 SCREWS PER PANEL
LENGTH OF SCREW WILL VARY BASED ON THICKNESS OF FACADE.

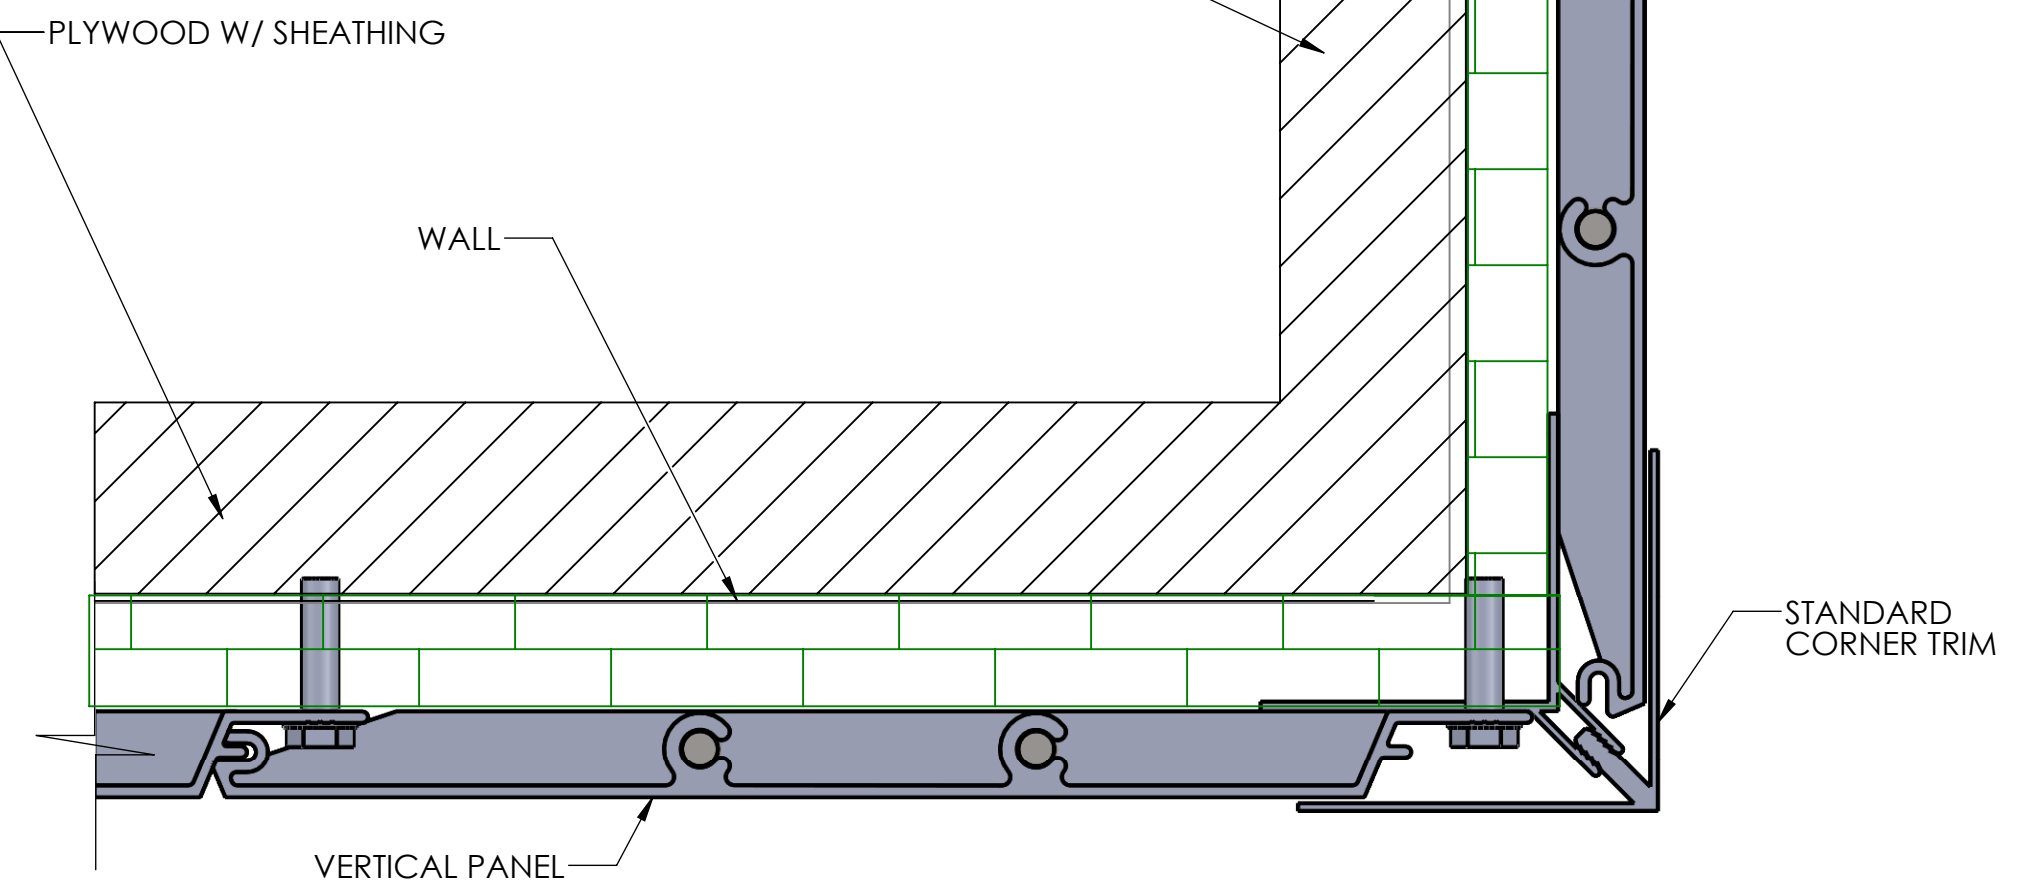

STANDARD CORNER SECTION WALL SECTION