



VERTICAL PLANK EXTRUDED PANEL SYSTEM

SECTION DETAILS

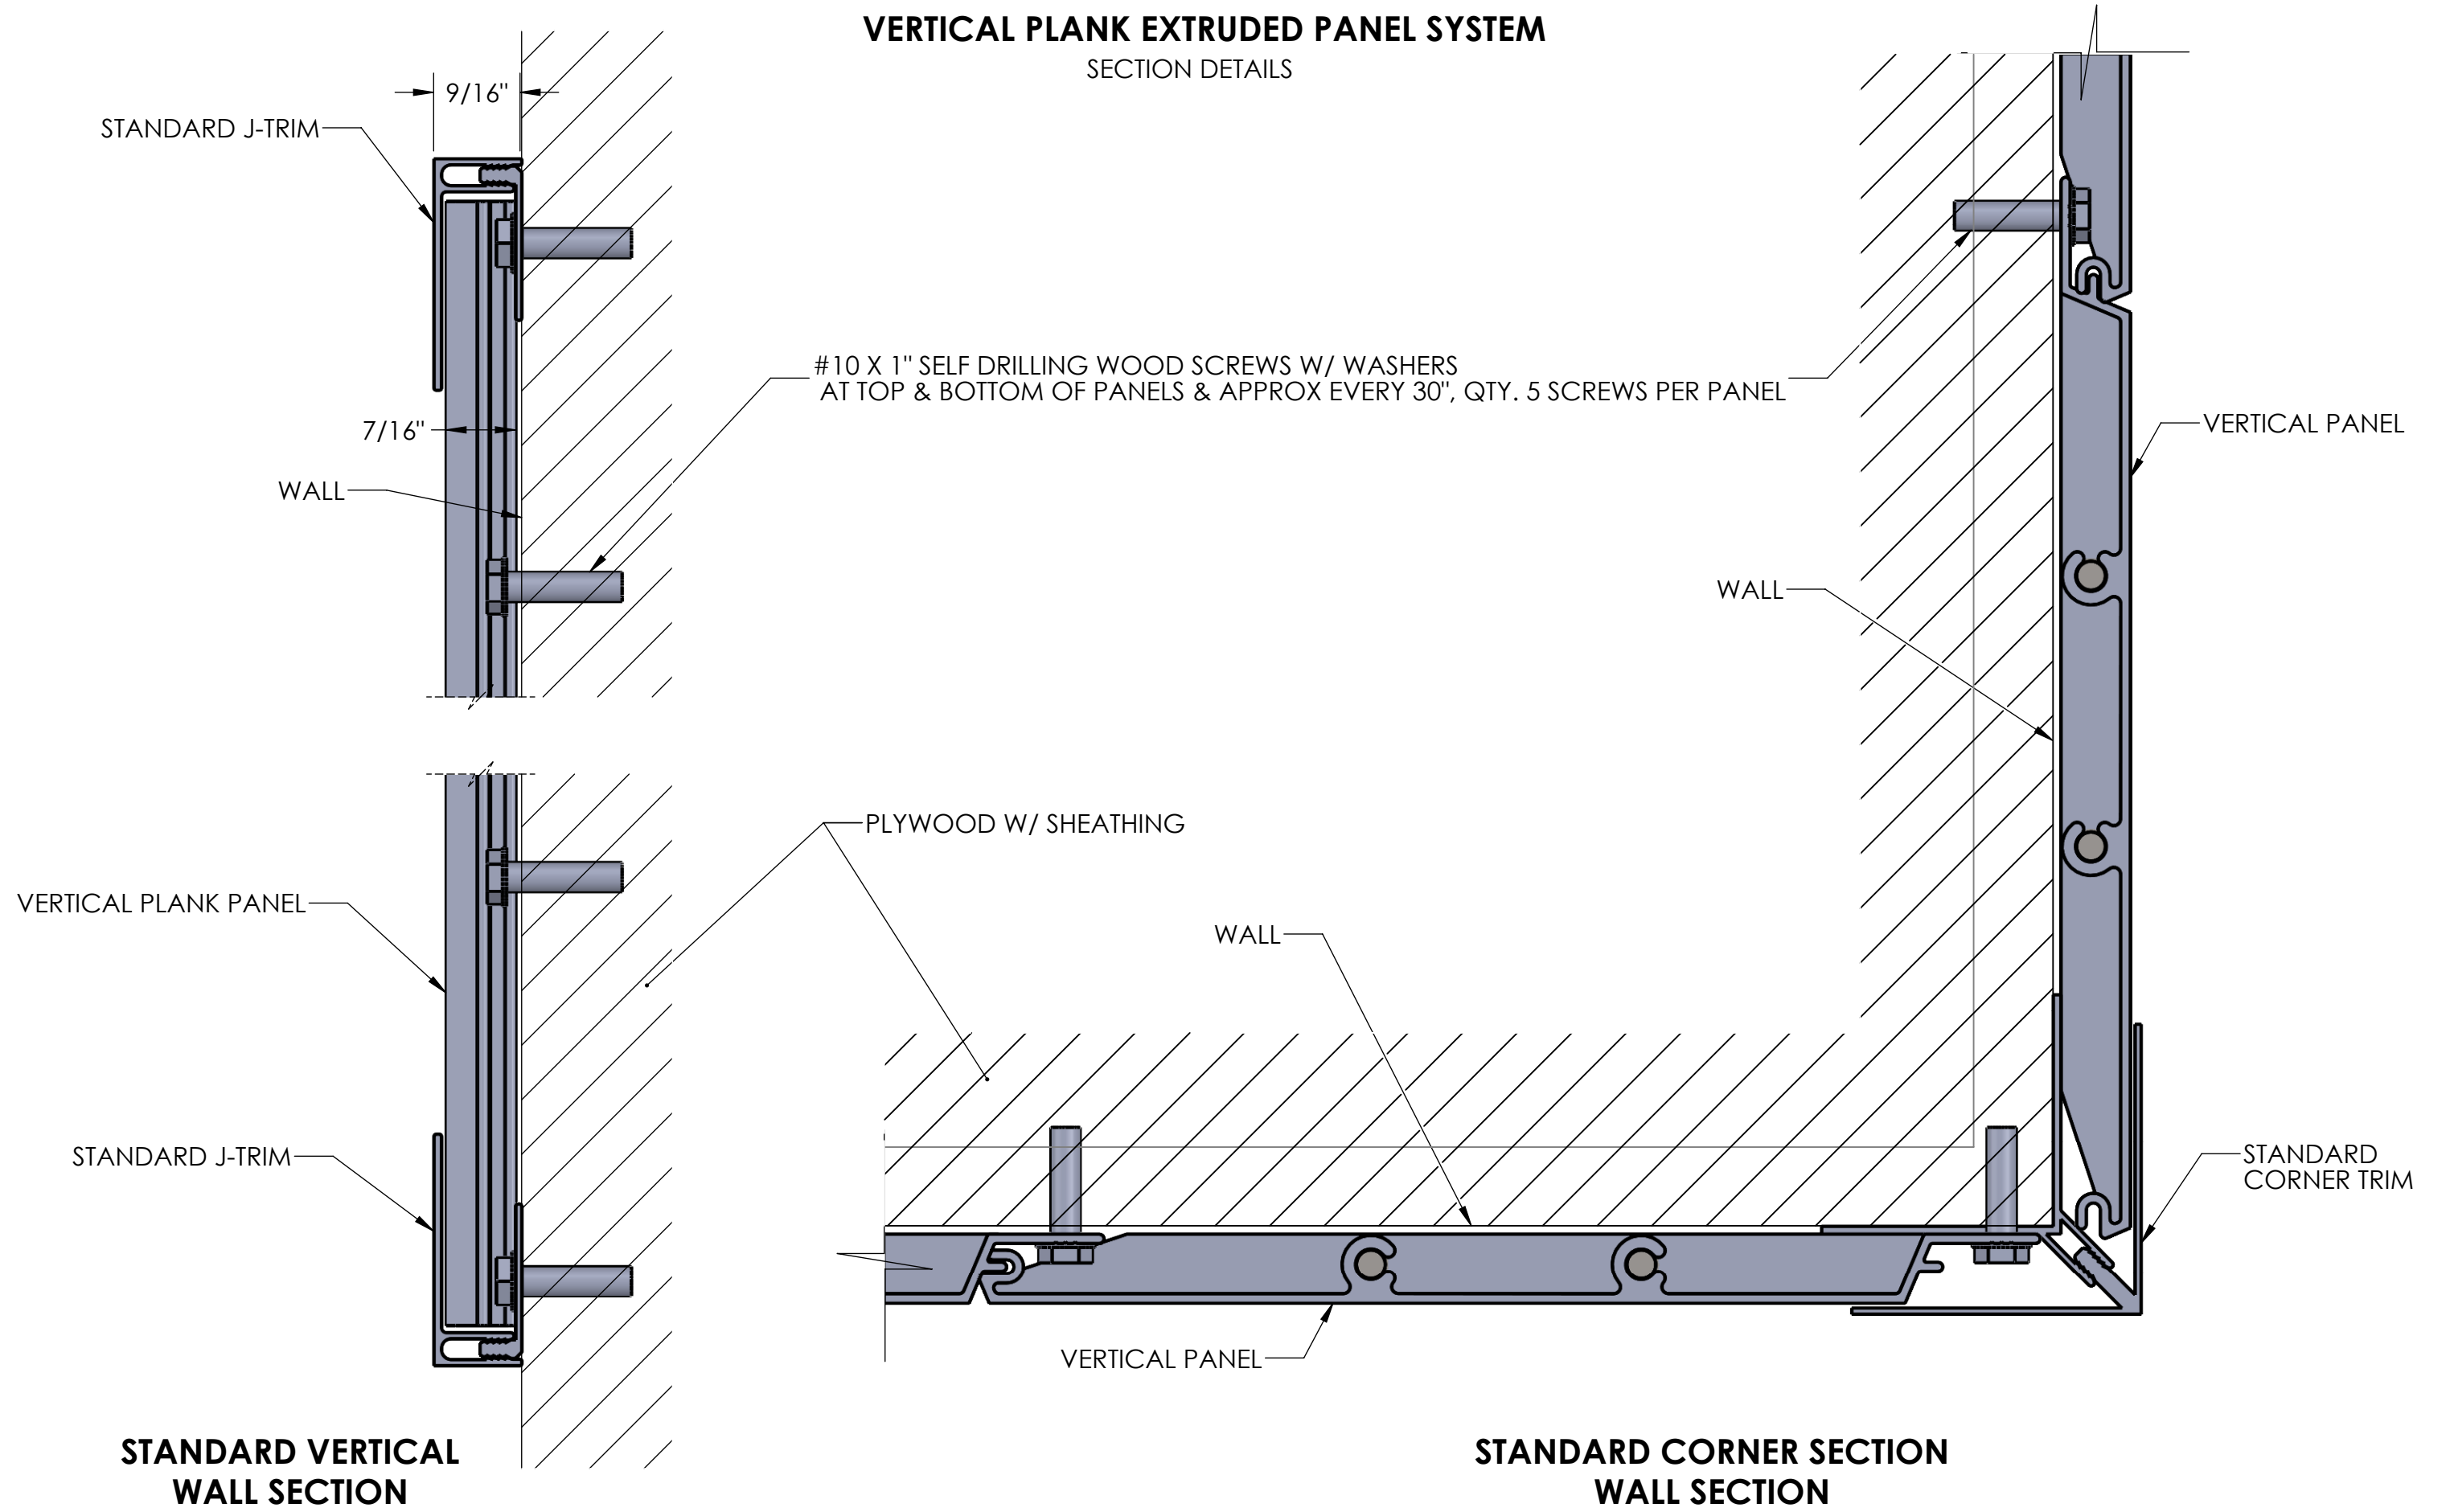


VERTICAL PLANK EXTRUDED PANEL SYSTEM

SECTION DETAILS

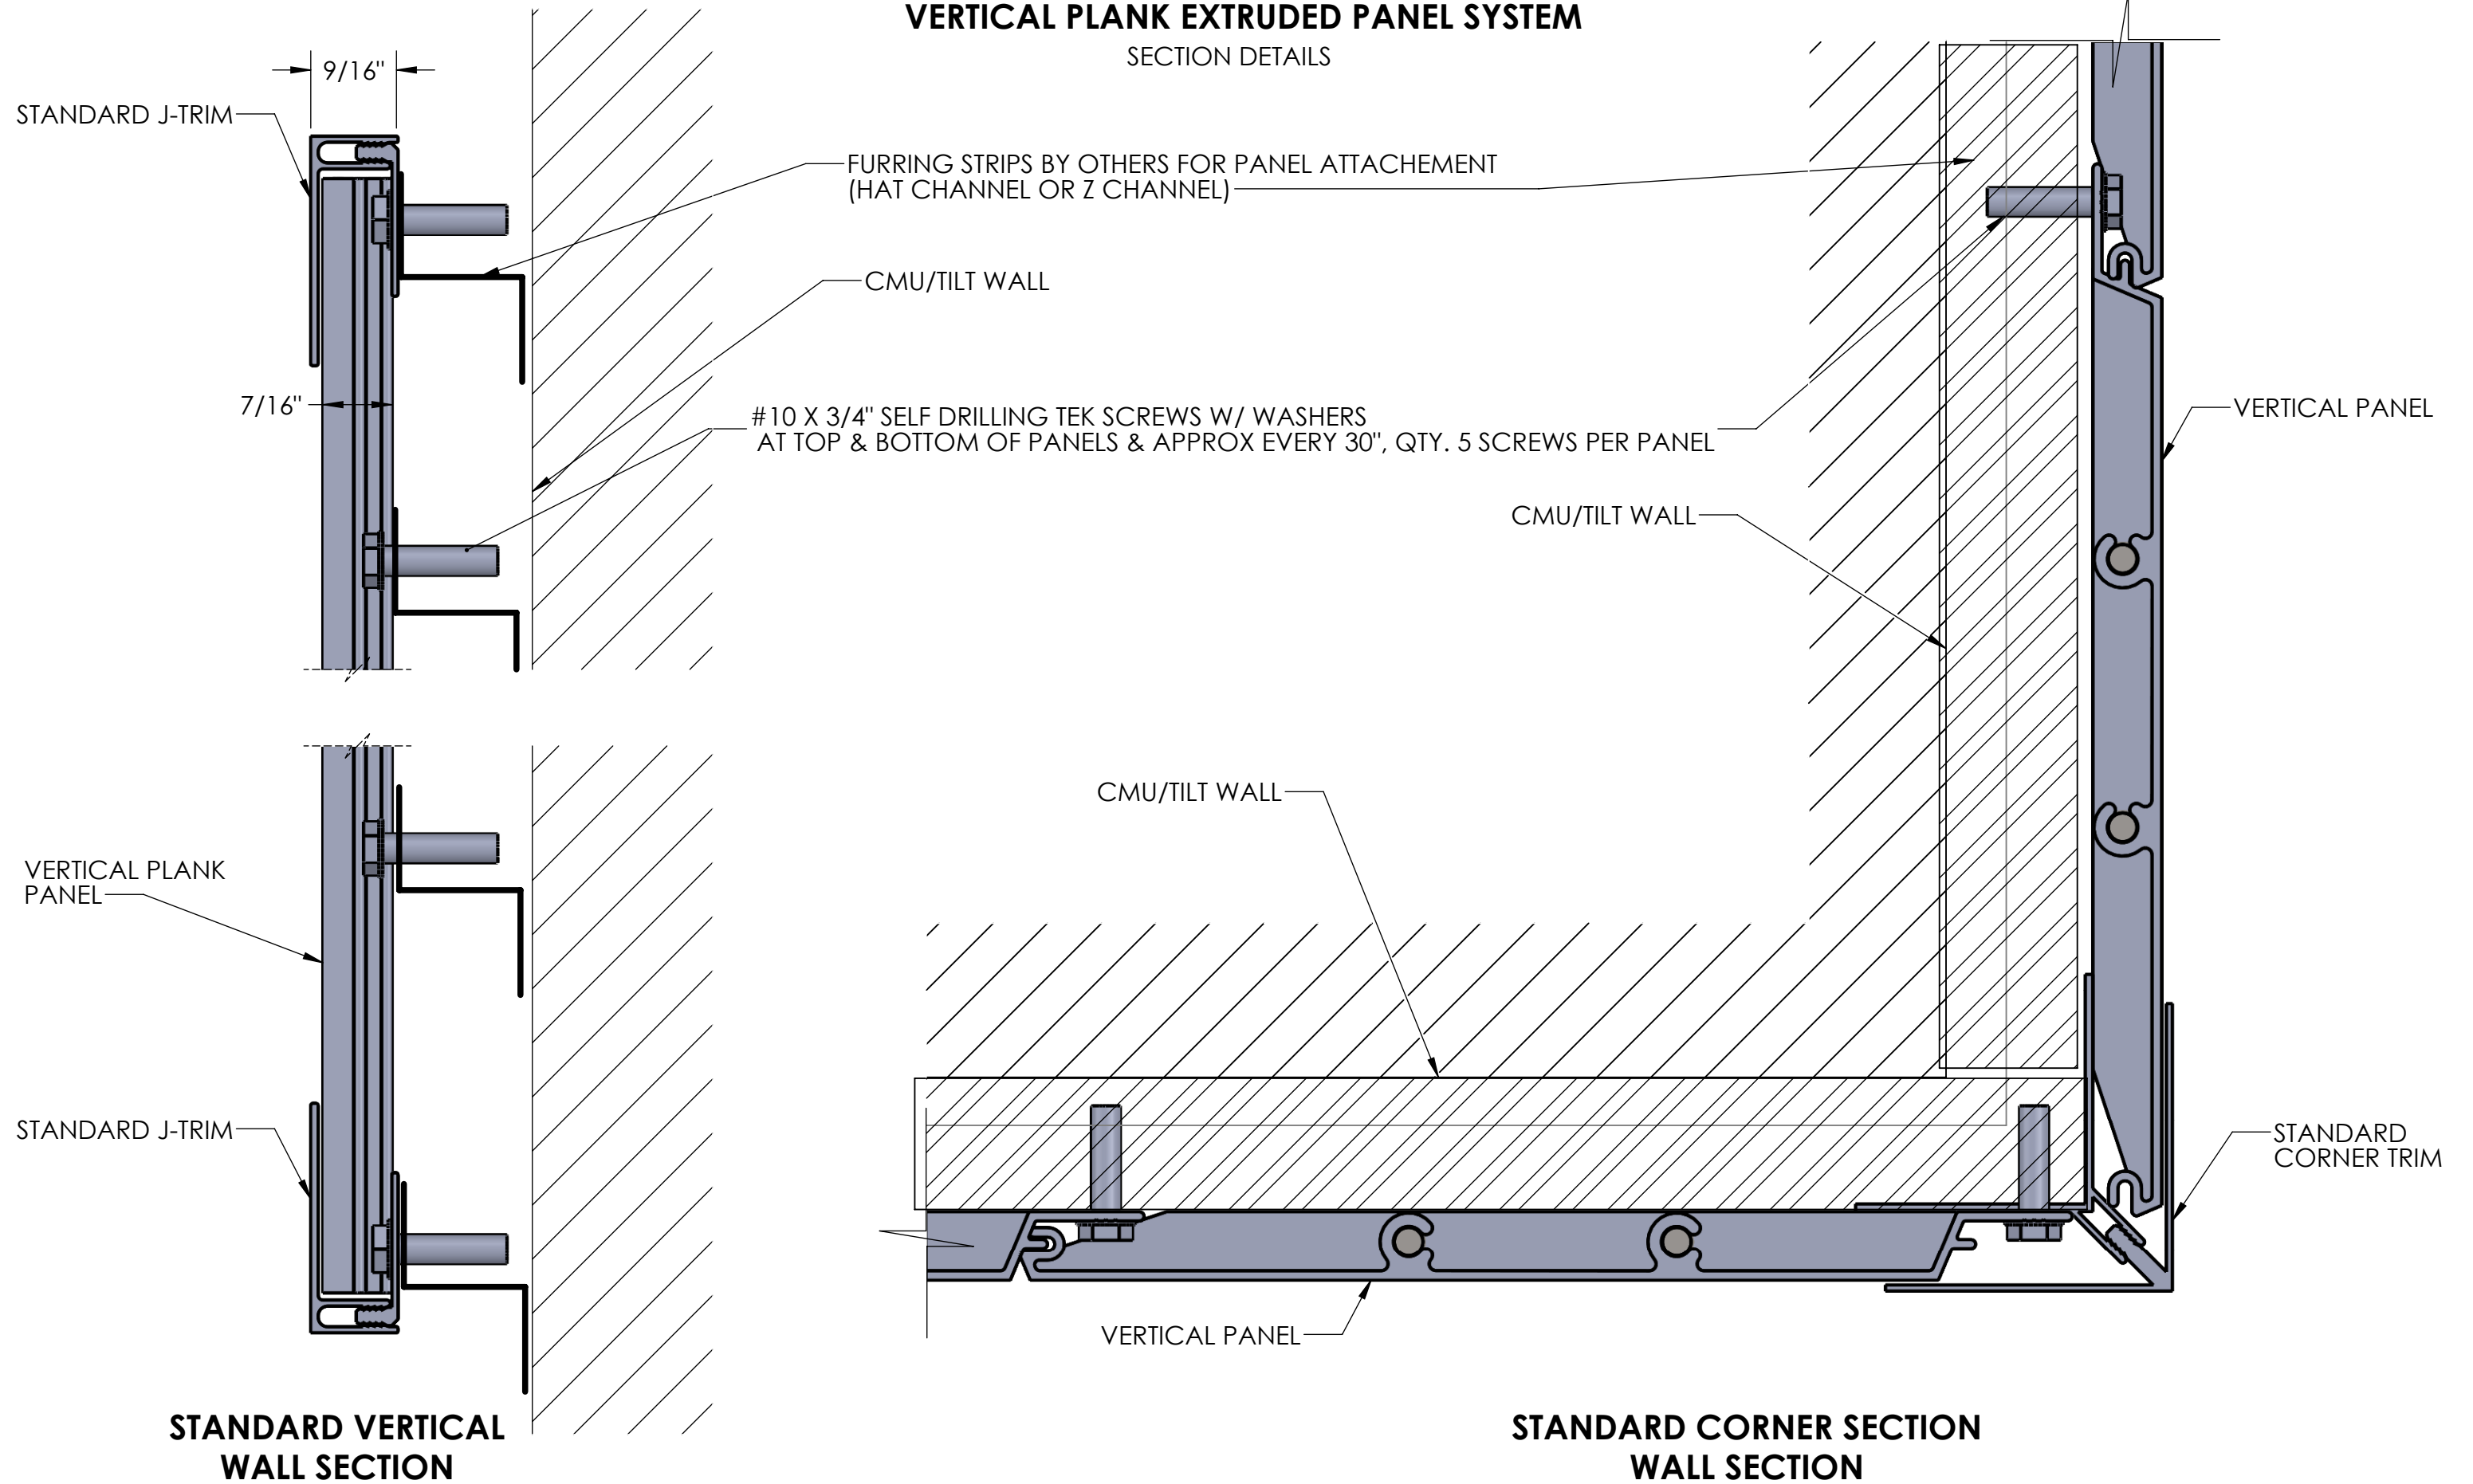

VERTICAL PLANK EXTRUDED PANEL SYSTEM

SECTION DETAILS

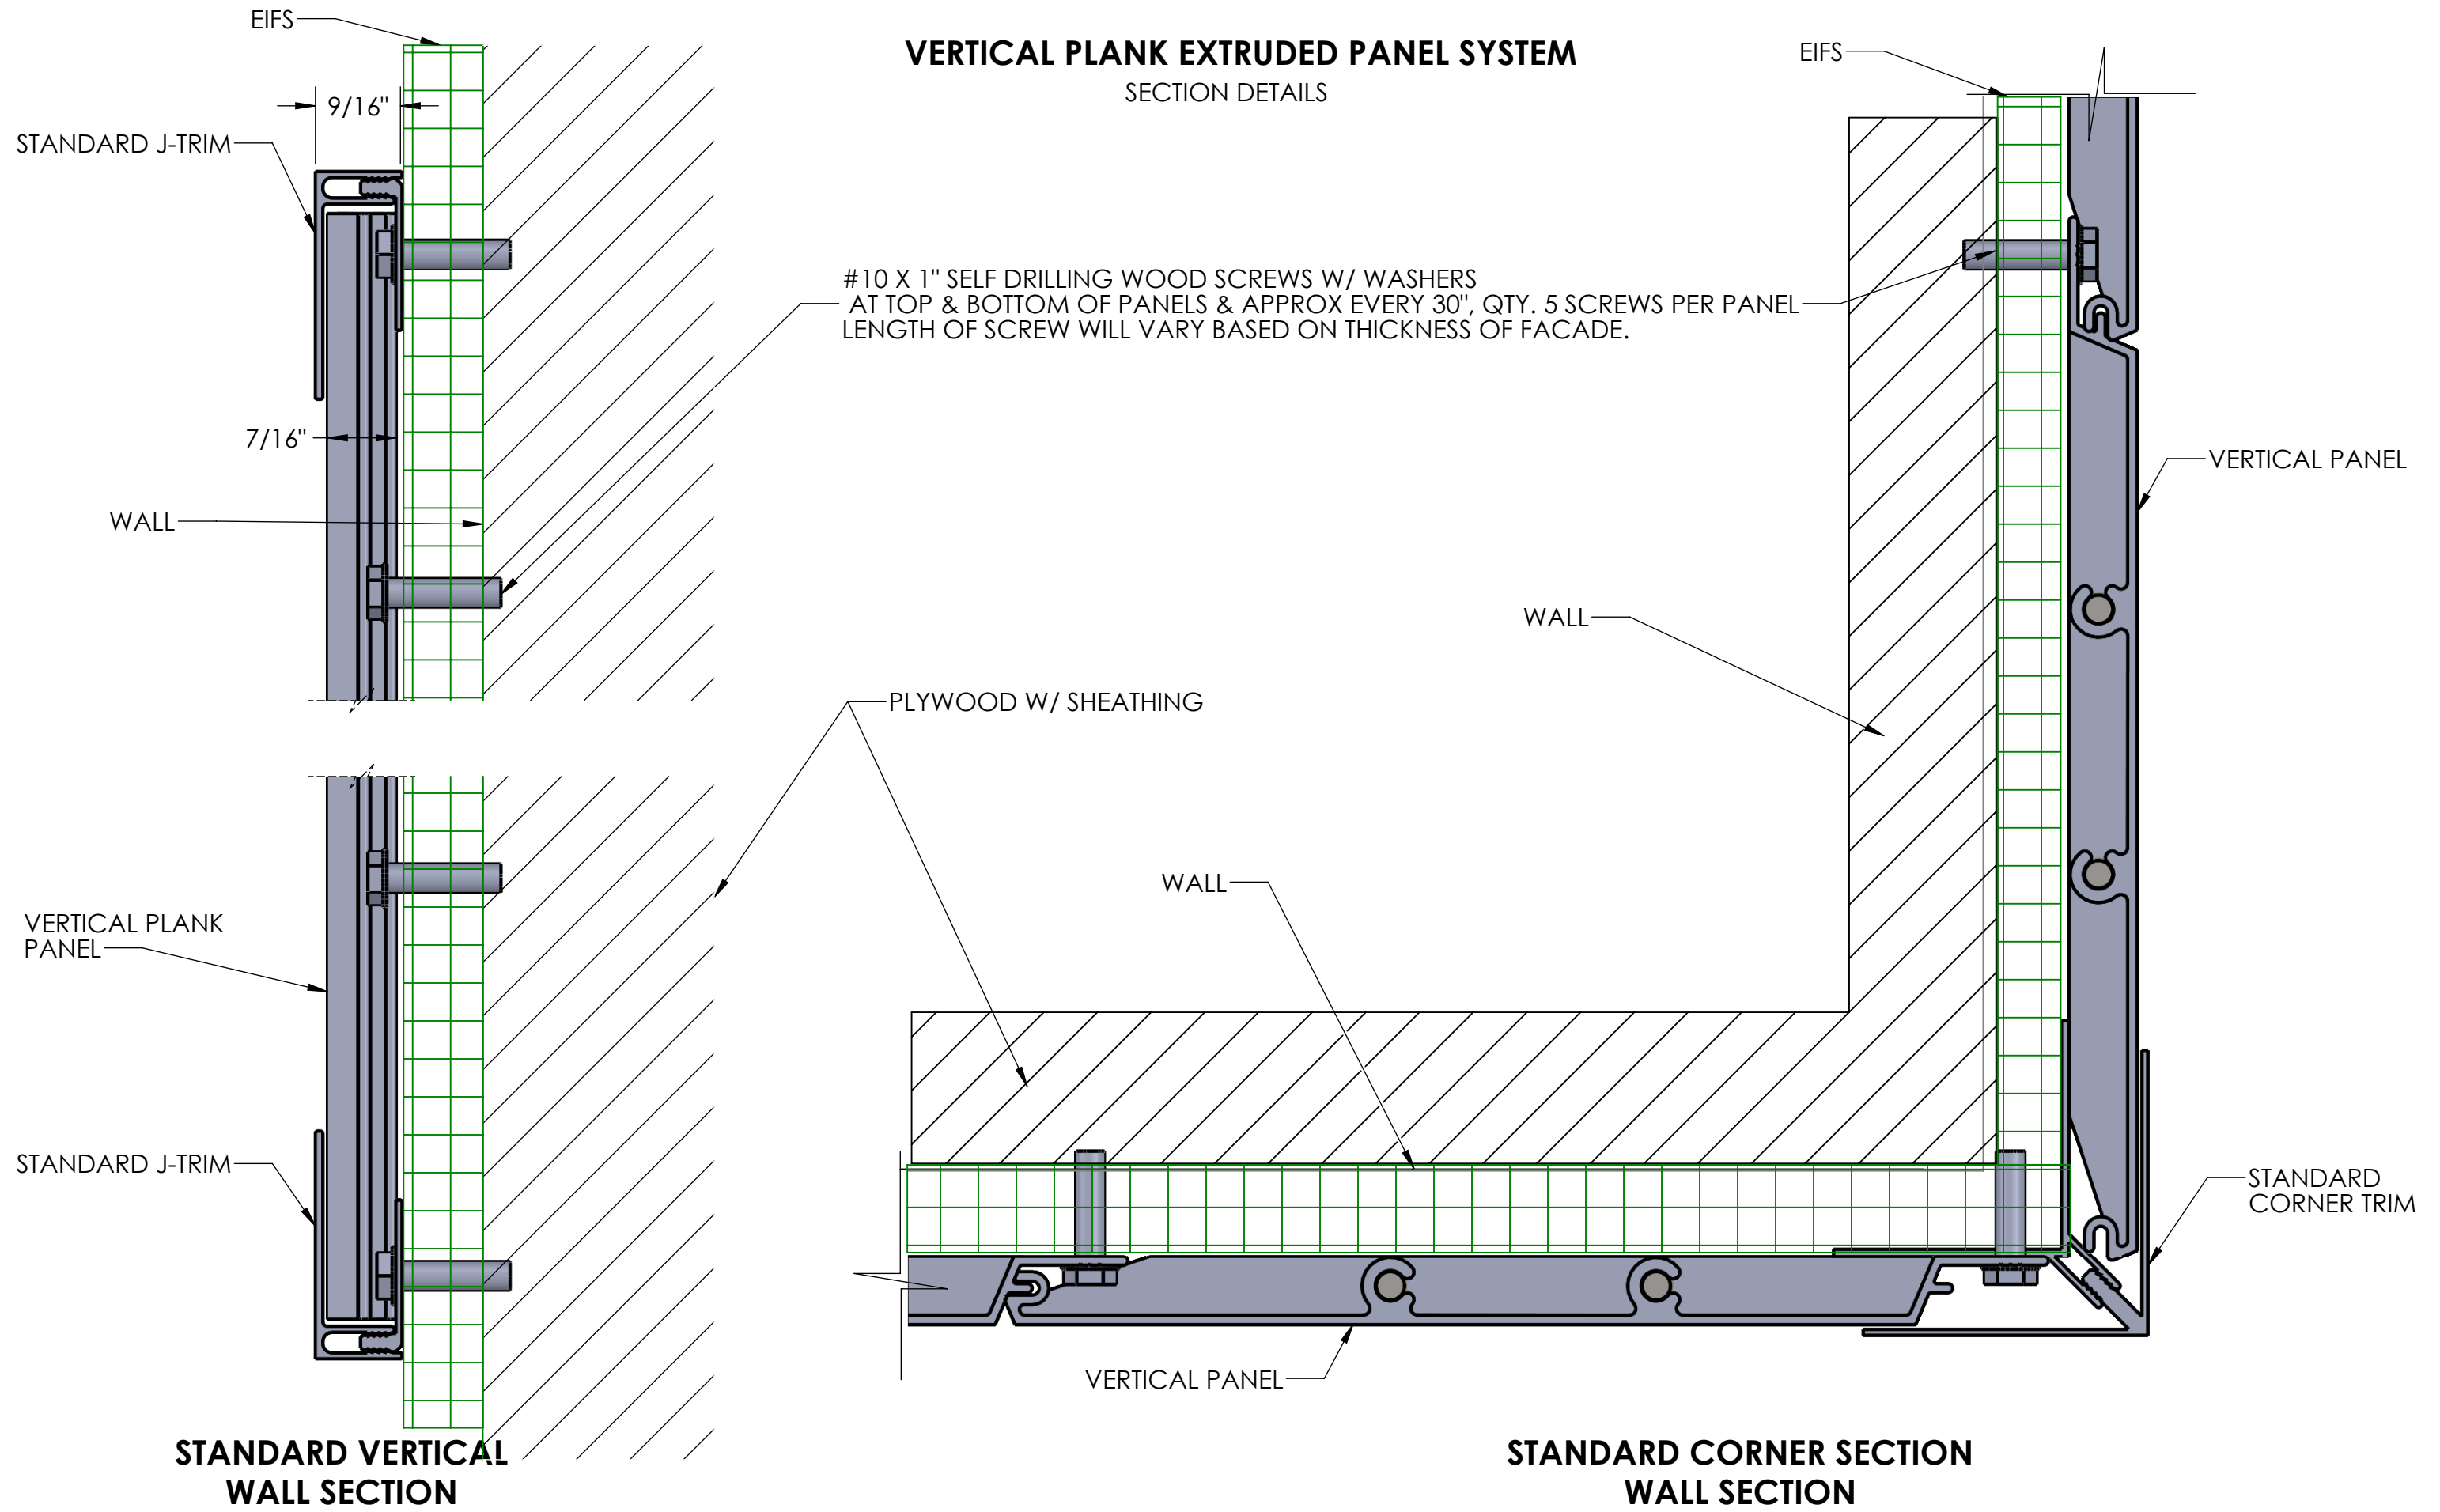

VERTICAL PLANK EXTRUDED PANEL SYSTEM

SECTION DETAILS

